


FIGURE: 6.2  
Title: Proposed Development

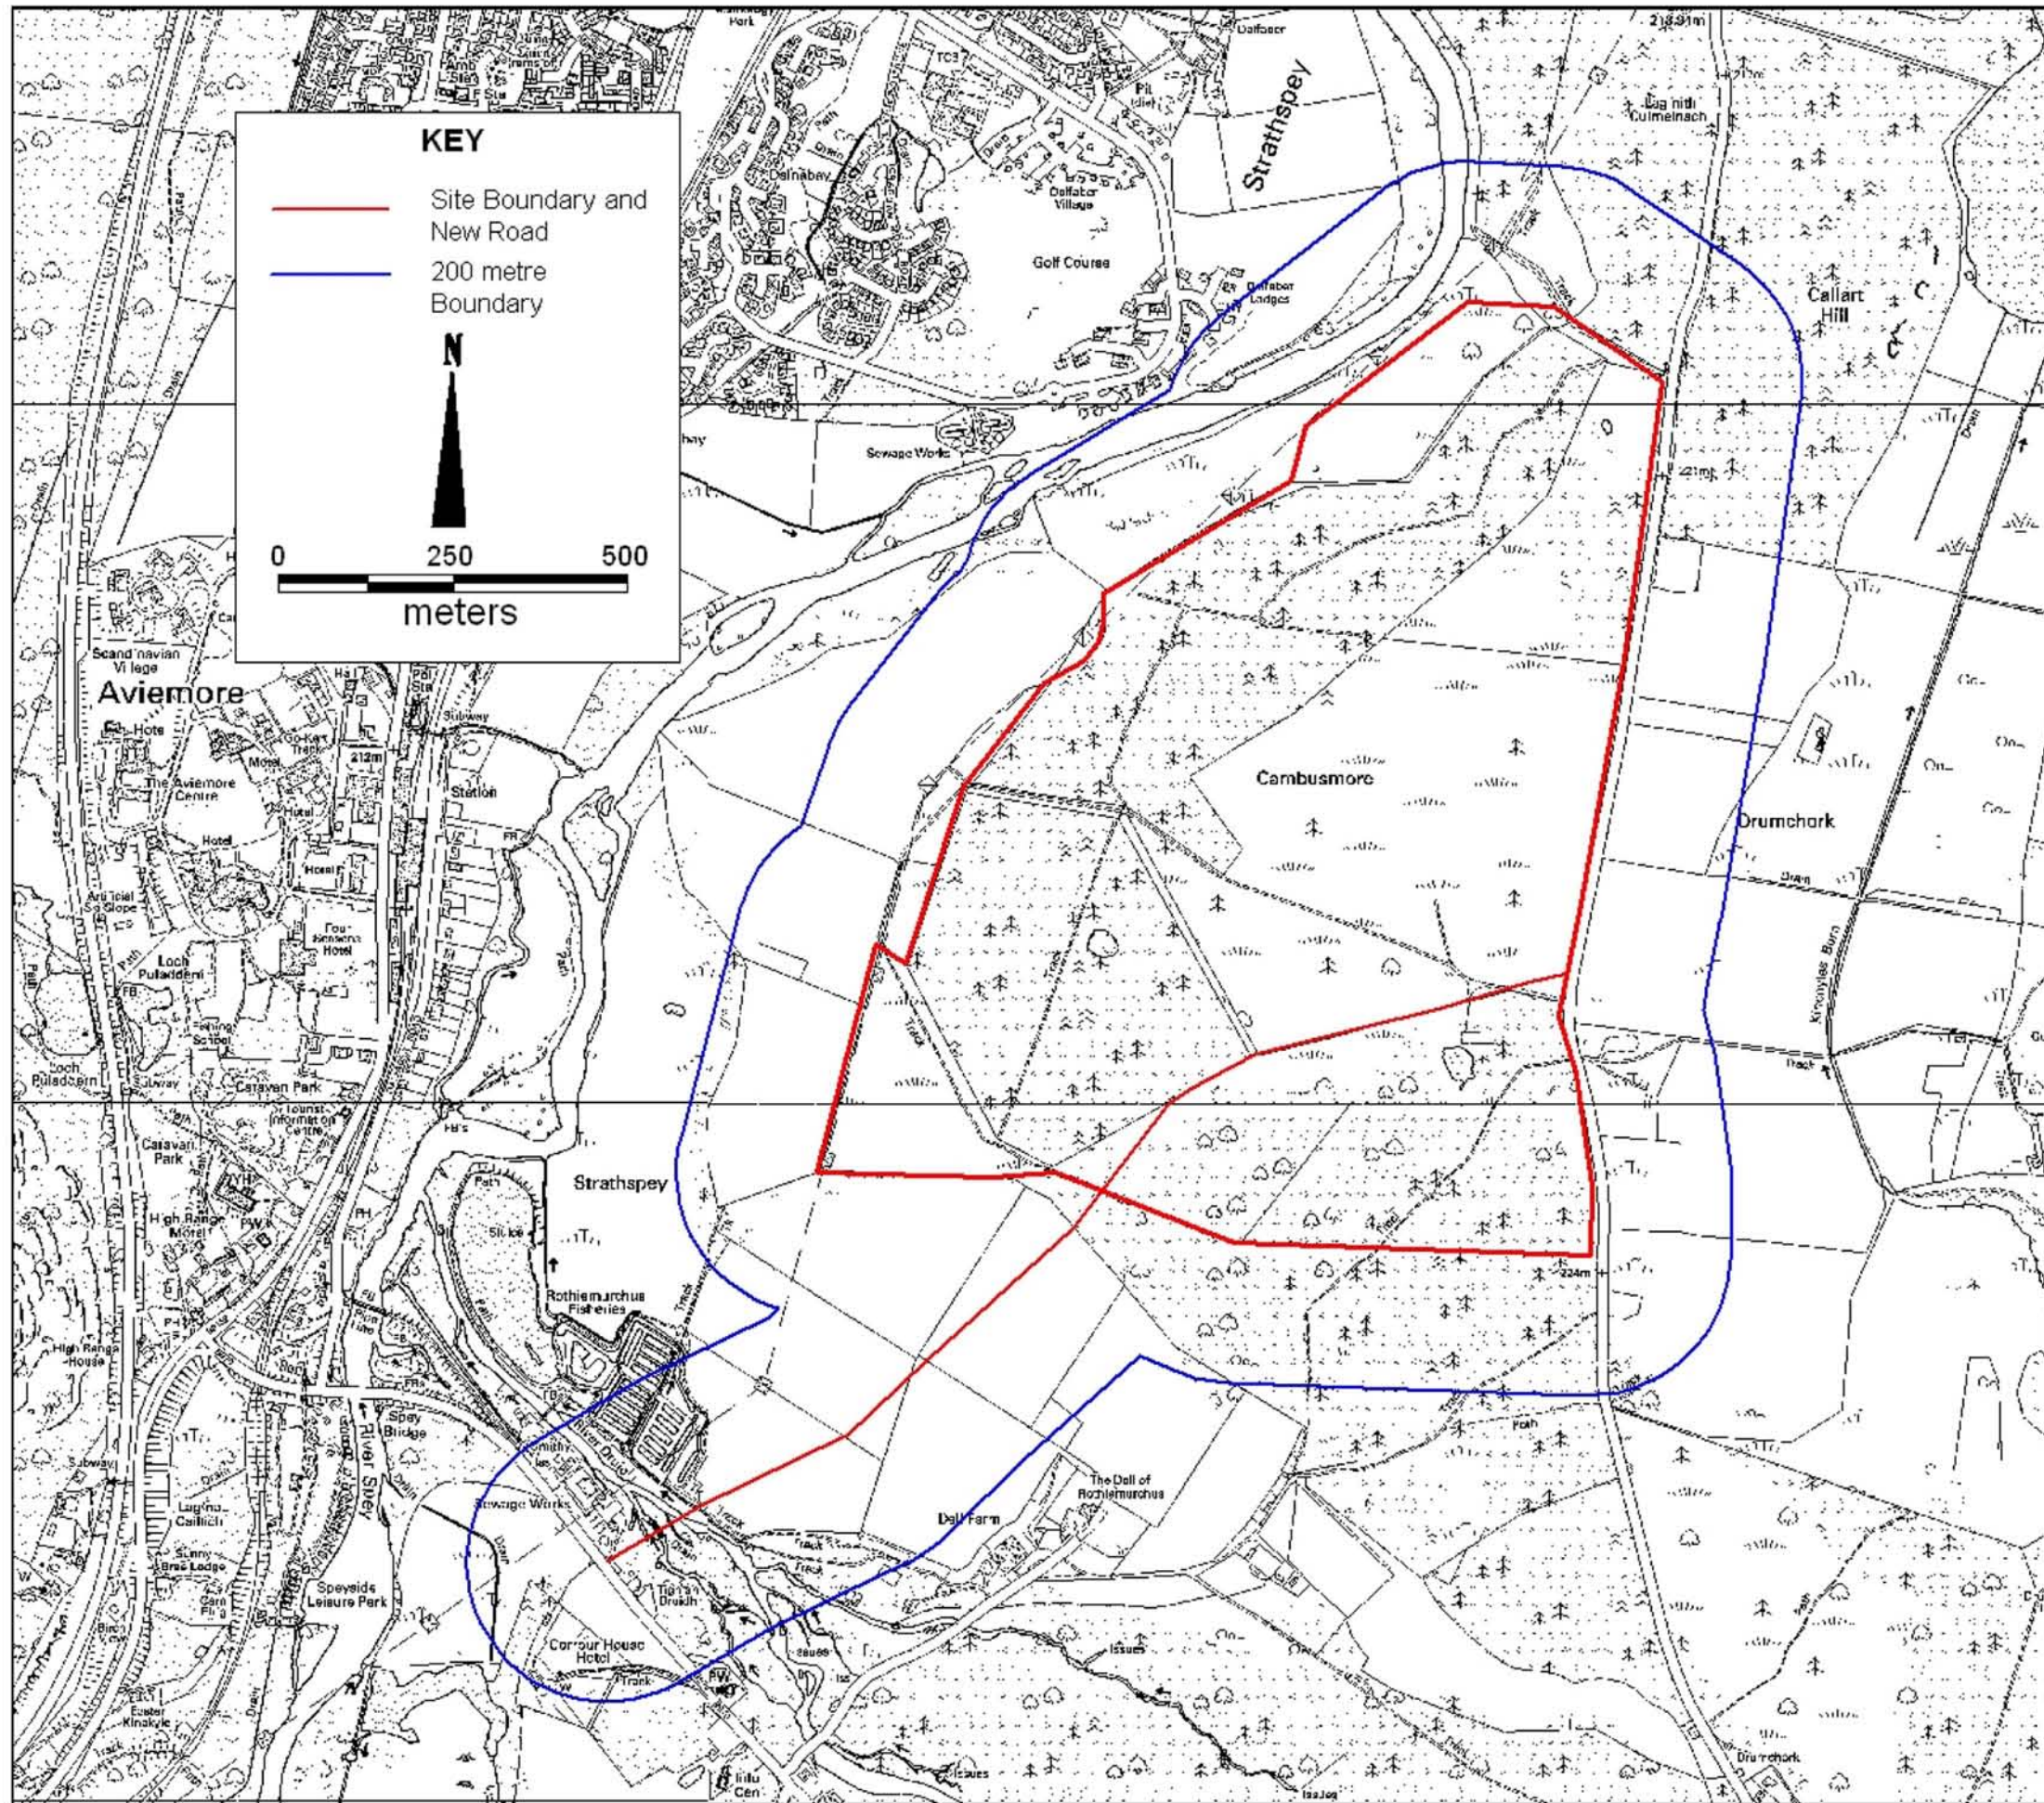

KEY:

- Site Boundary and New Road
- 200 metre Boundary

SCALE: 1:10,000 @ A3

The material in this plot is based upon an Ordnance Survey map with the permission of the Controller of Her Majesty's Stationery Office

Crown Copyright Reserved

Licence no:

Drawn by: AD

Checked by: AJM

Approved by: AJM

Date: 01 May 2009

Issue No.: 01

AN CAMAS MÒR

↑  
N