



FIGURE: 8.1
Title: Number and Direction of Views

KEY:

The Development Site



Photo Location Number and Direction of View

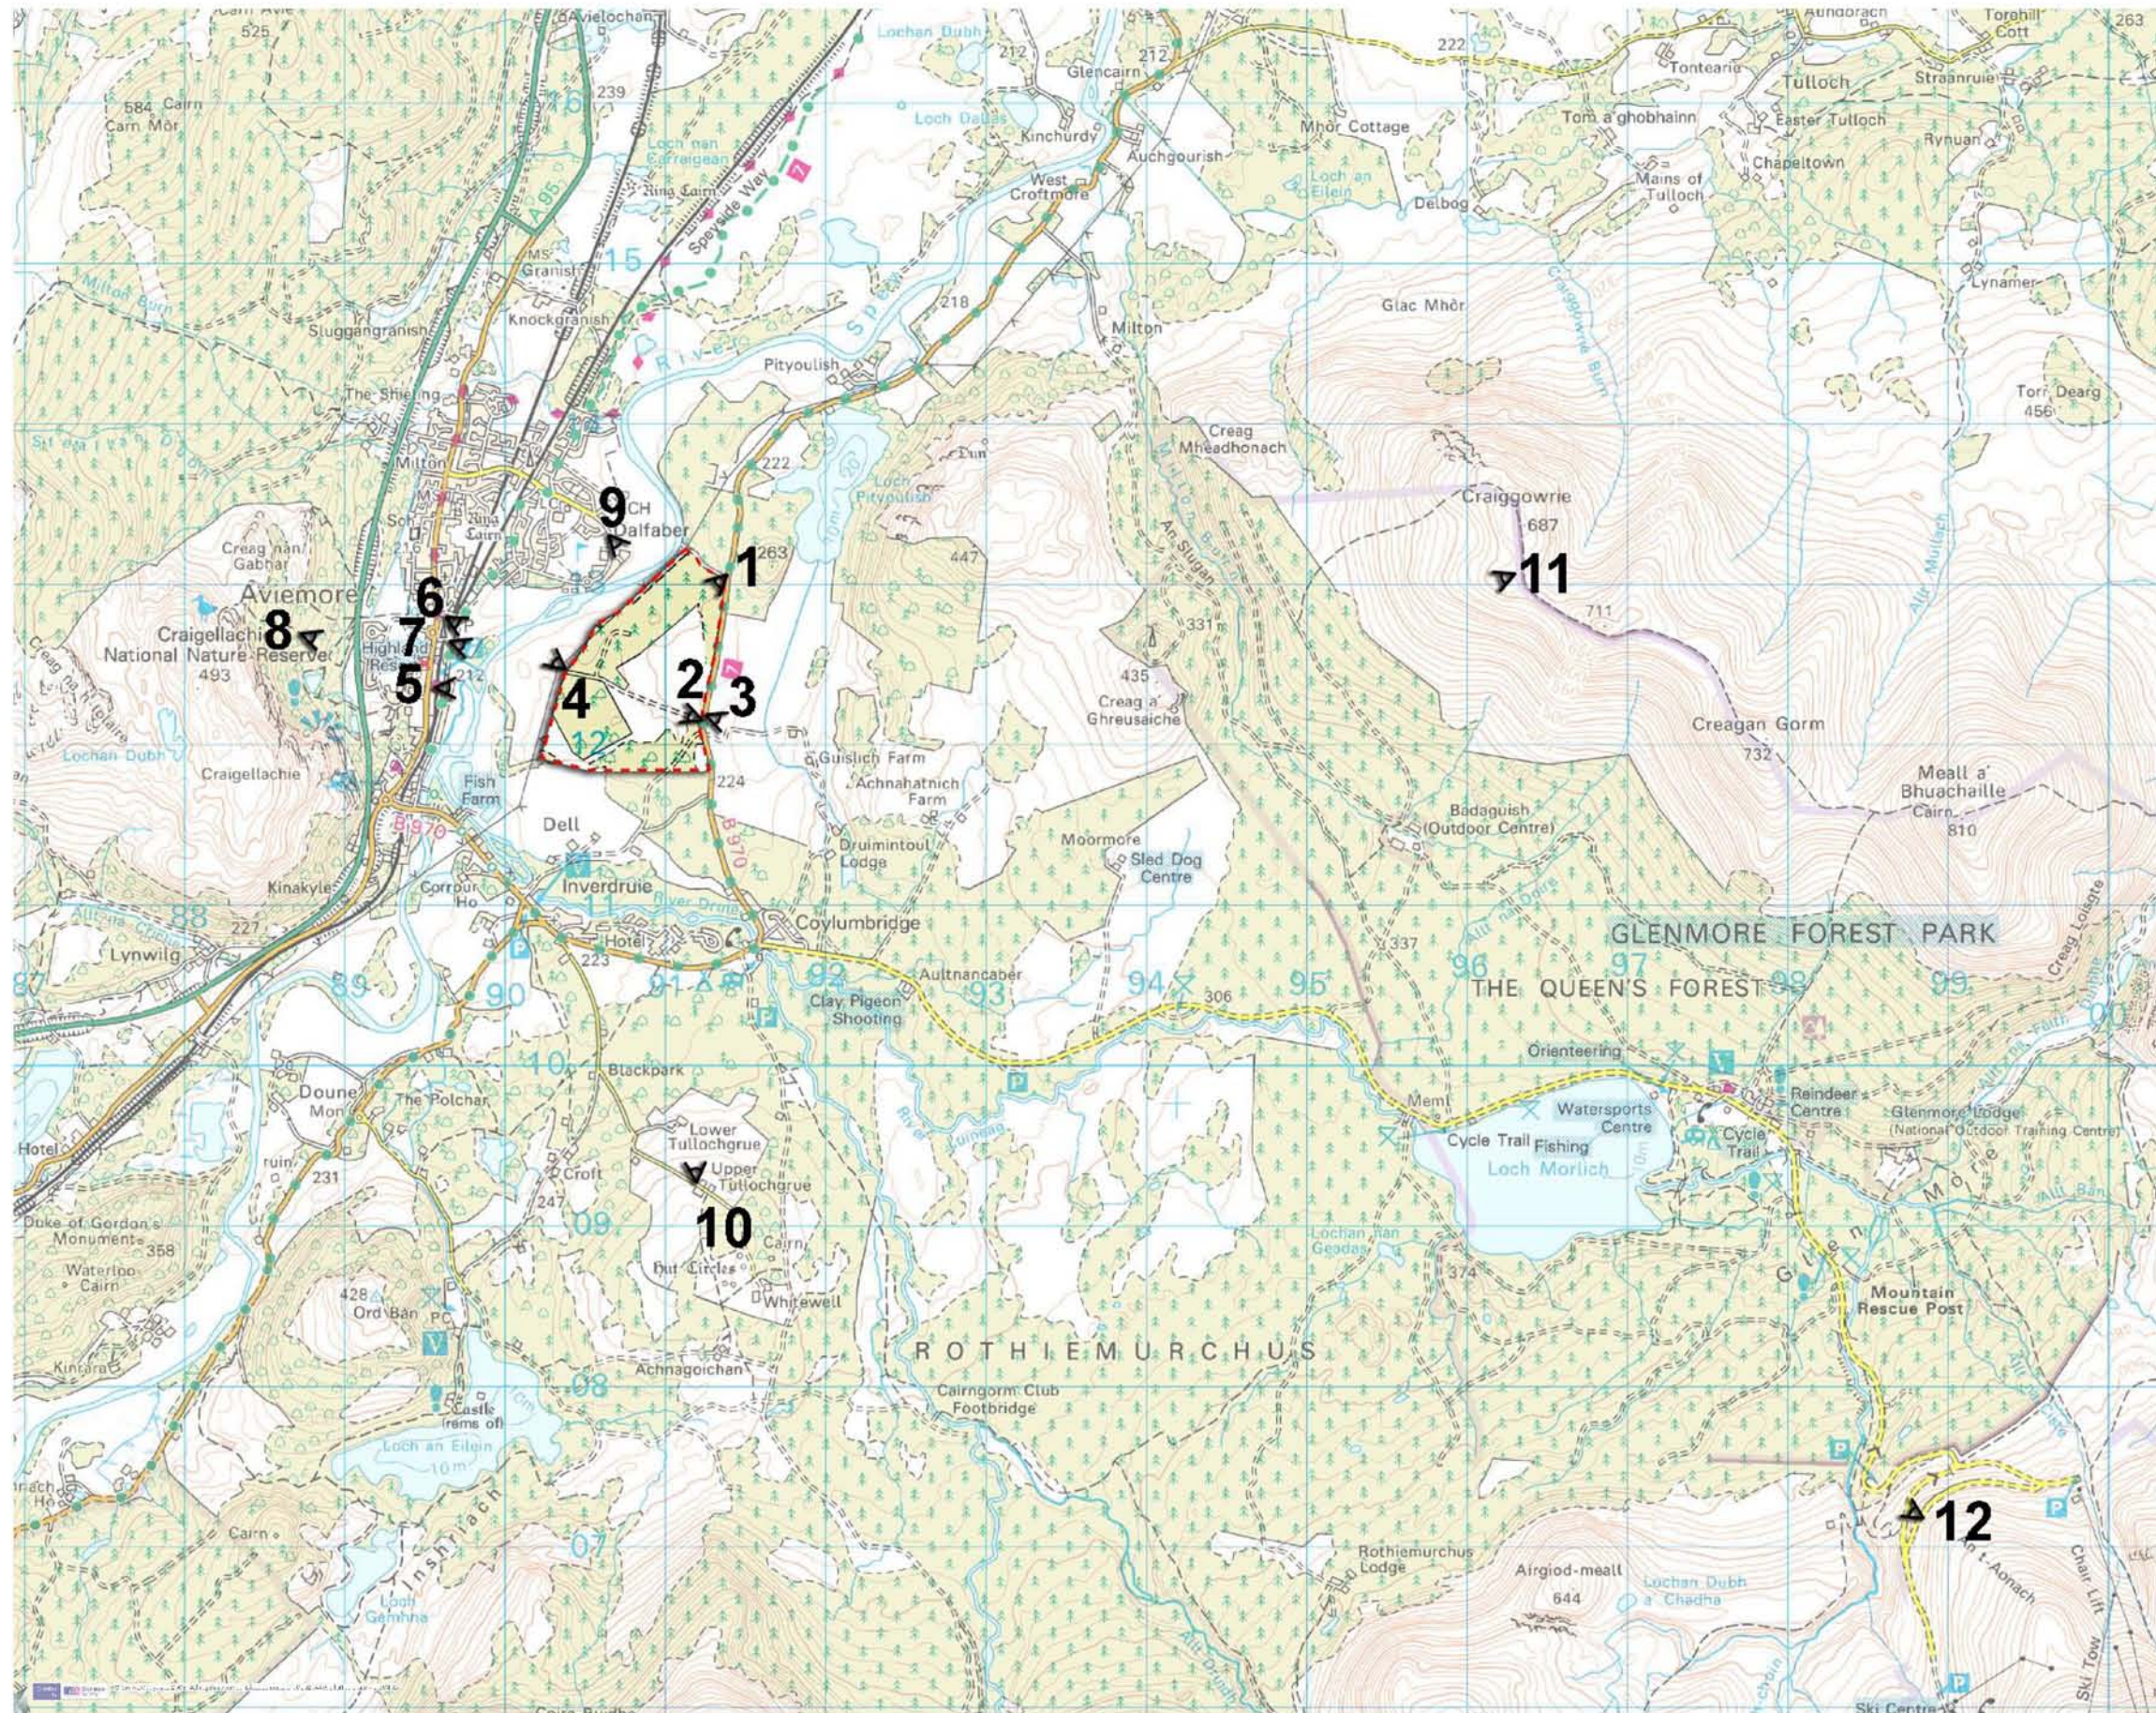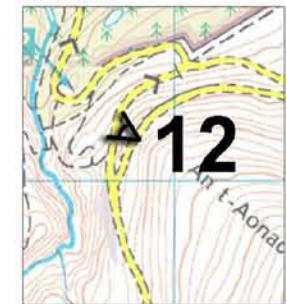

SCALE: 1:40,000 @ A3

The material in this plot is based upon an Ordnance Survey map with the permission of the Controller of Her Majesty's Stationery Office

Crown Copyright Reserved

Drawn by:

Checked by: KR

Approved by: AJM

Date: 01 May 2009

Issue No.: 01

AN CAMAS MÒR

